



**FRONT ELEVATION**



**REAR ELEVATION**




**FRONT STREET MILLWORK & LUMBER, INC.**  
 1416 EAST FRONT AVENUE - BISMARCK, ND 58504  
 PHONE: (701) 255-1636 FAX: (701) 222-0500  
 MARCIE@FRONTSTREETMILLWORK.COM

DRAWN FOR:  
**RYAN KARSKY**  
PLAN NAME: KARSKY RESIDENCE

DRAWN BY: MARCIE FRANKLUND  
DATE: SEPT 17, 2013  
REVISED: MONDAY, MAY 11, 2015

SCALE:  
 1/8" = 1'-0"

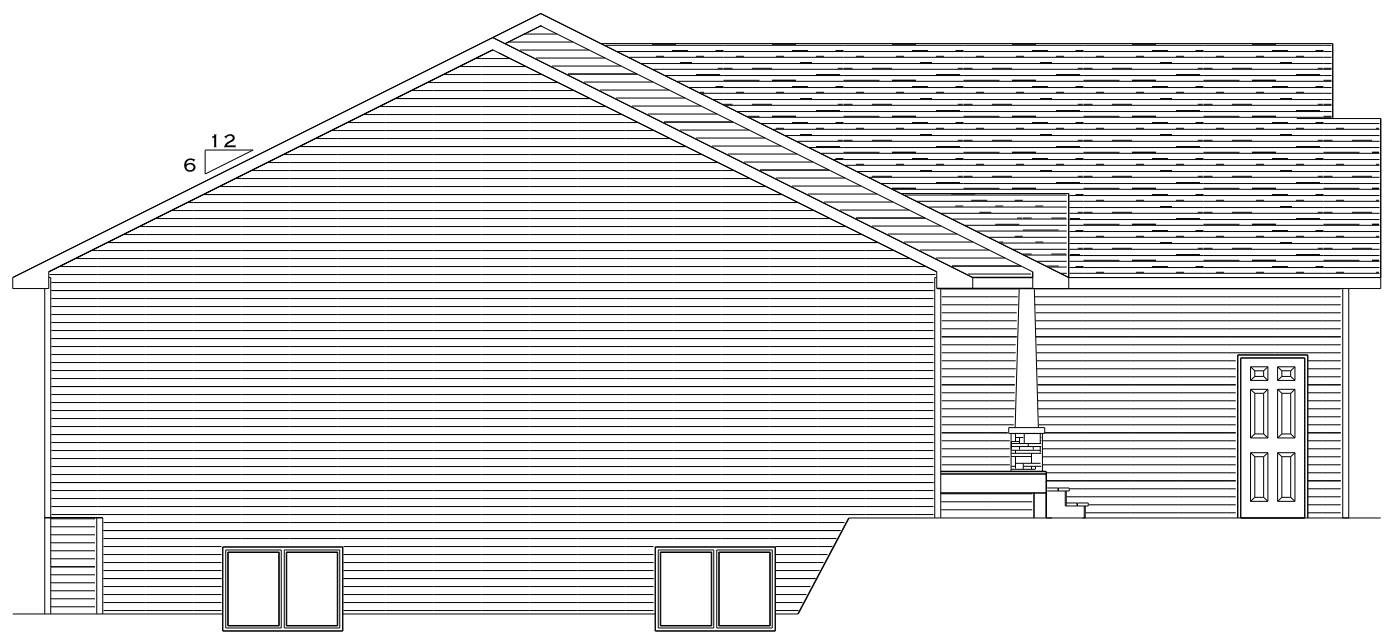

**LEFT ELEVATION**



**RIGHT ELEVATION**



**FRONT STREET MILLWORK & LUMBER, INC.**  
 1416 EAST FRONT AVENUE - BISMARCK, ND 58504  
 PHONE: (701) 255-1636 FAX: (701) 222-0500  
 MARGIE@FRONTSTREETMILLWORK.COM

DRAWN FOR:  
**RYAN KARSKY**  
PLAN NAME: KARSKY RESIDENCE

DRAWN BY: MARCIE FRANKLUND  
DATE: SEPT 17, 2013  
REVISED: MONDAY, MAY 11, 2015

SCALE:  
 1/8" = 1'-0"




**FRONT STREET MILLWORK & LUMBER, INC.**  
 1416 EAST FRONT AVENUE - BISMARCK, ND 58504  
 PHONE: (701) 255-1636 FAX: (701) 222-0500  
 MARGIE@FRONTSTREETMILLWORK.COM

**RYAN KARSKY**  
 KARSKY RESIDENCE

**MARCIE FRANKLUND**  
 DATE: SEPT 17, 2013  
 REVISED: MONDAY, MAY 11, 2015


SCALE:  
 1/8" = 1'-0"

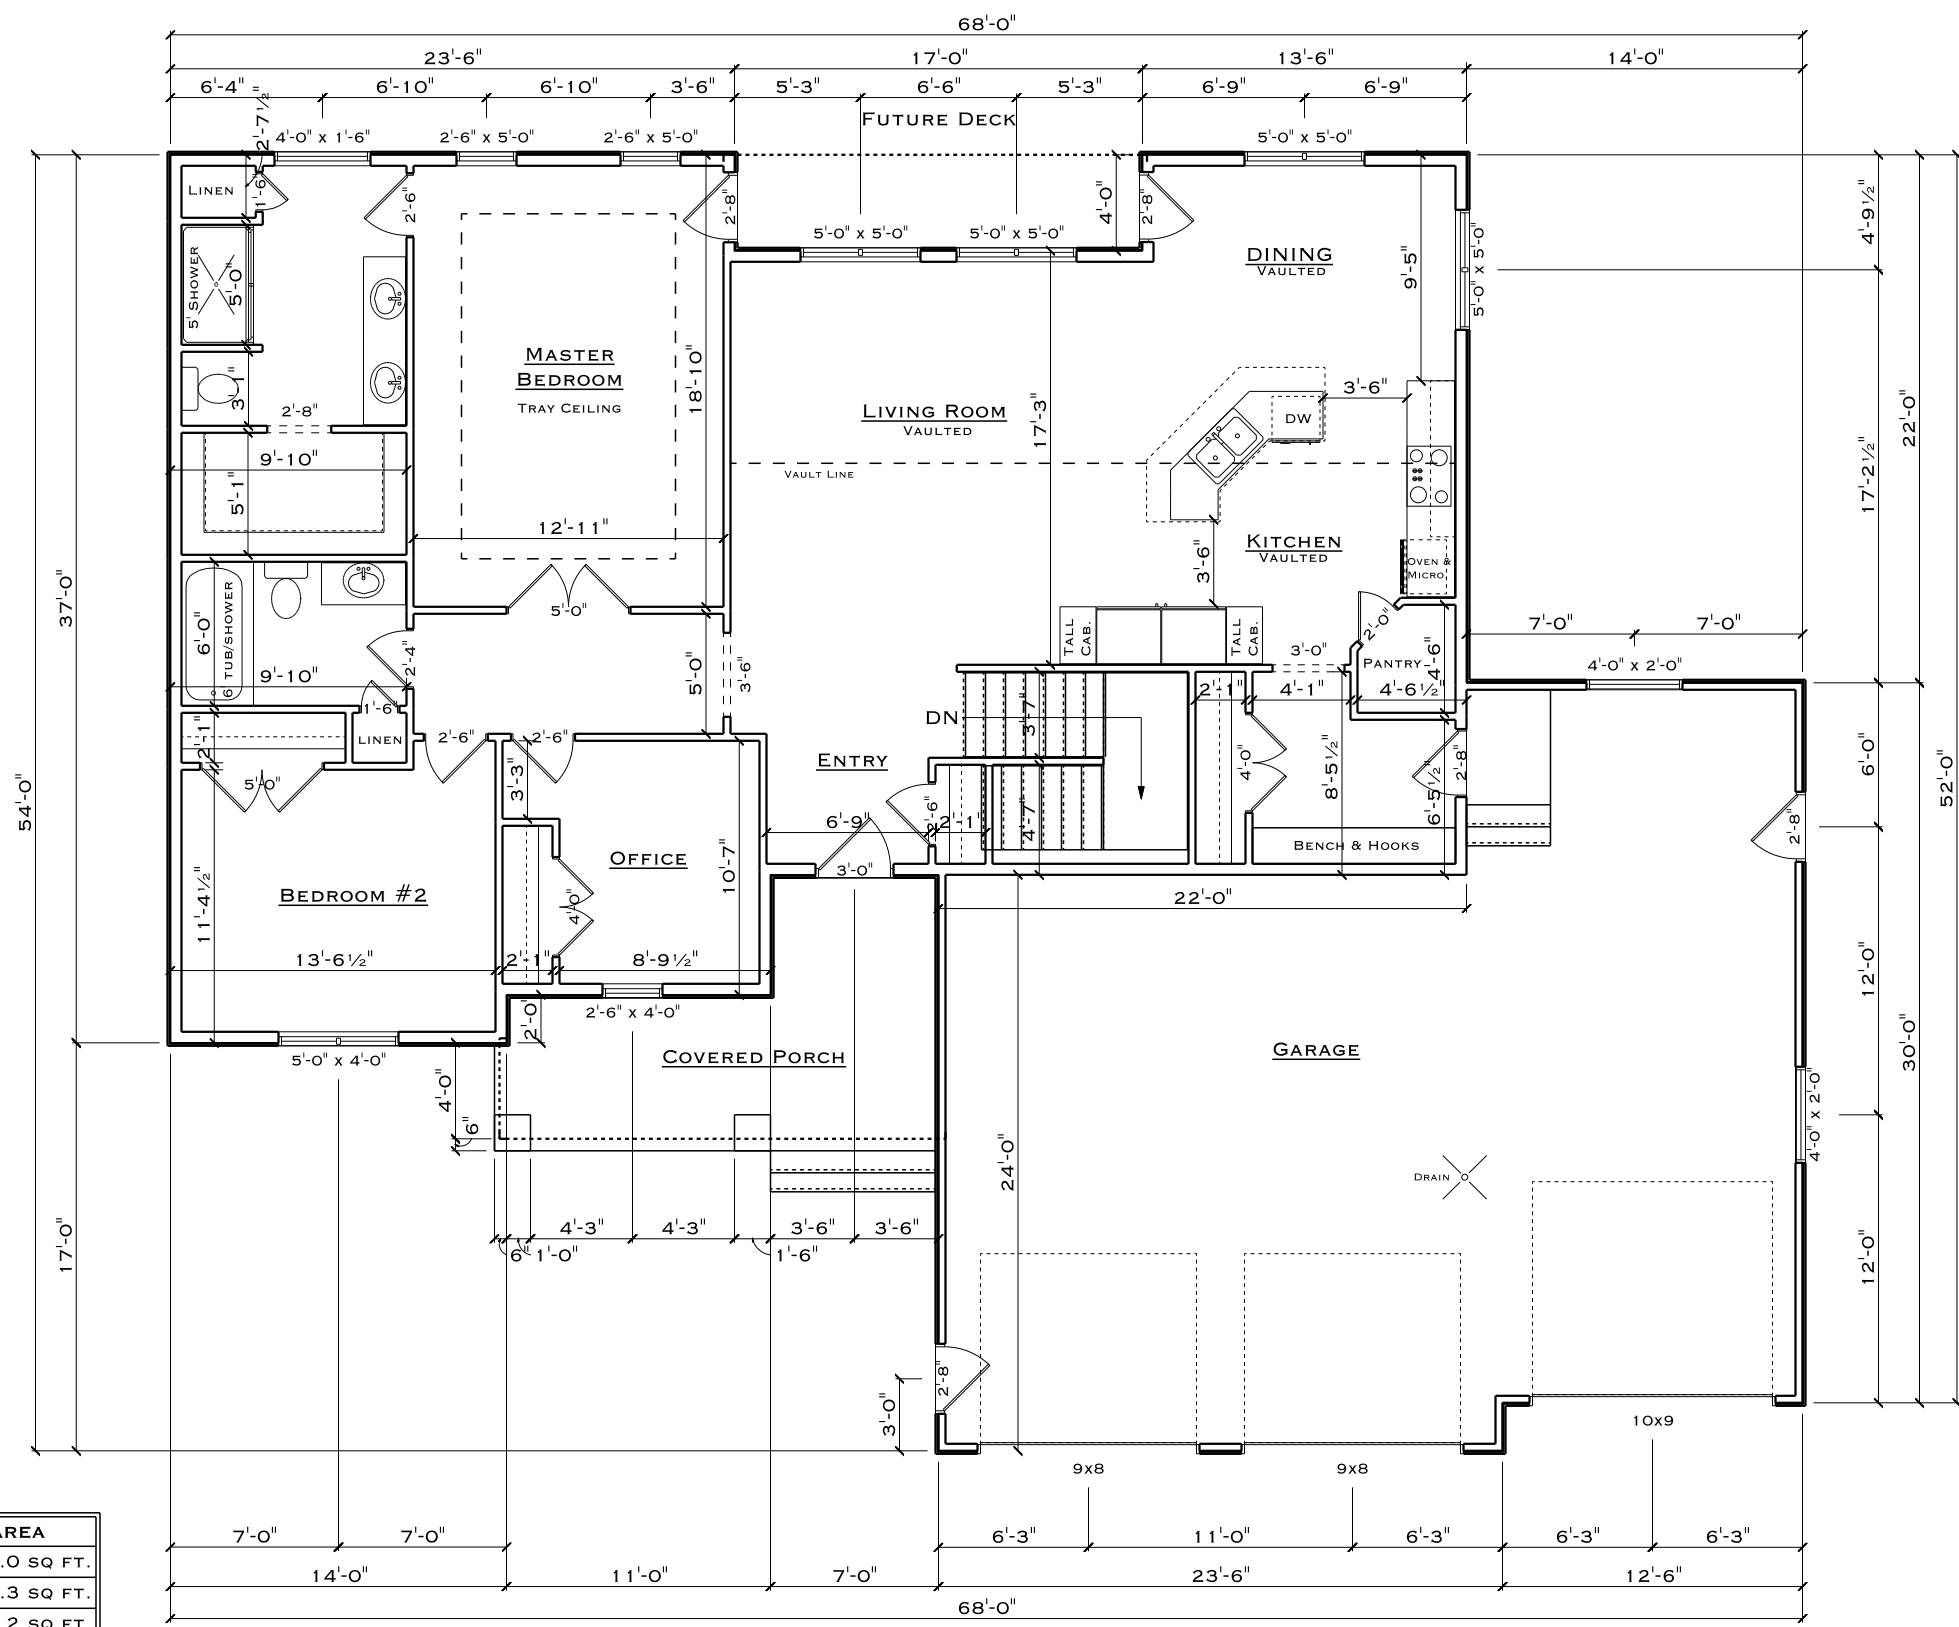

**NOTES:**  
 8' MAIN FLOOR WALL HEIGHT  
 24" FLOOR TRUSSES  
 ZONED HVAC

NAME	AREA
MAIN FLOOR	1705.0 SQ. FT.
GARAGE	964.3 SQ. FT.
COVERED ENTRY	143.2 SQ. FT.
COVERED DECK	68.0 SQ. FT.

NAME	AREA
LOWER LEVEL	1630.0 SQ. FT.

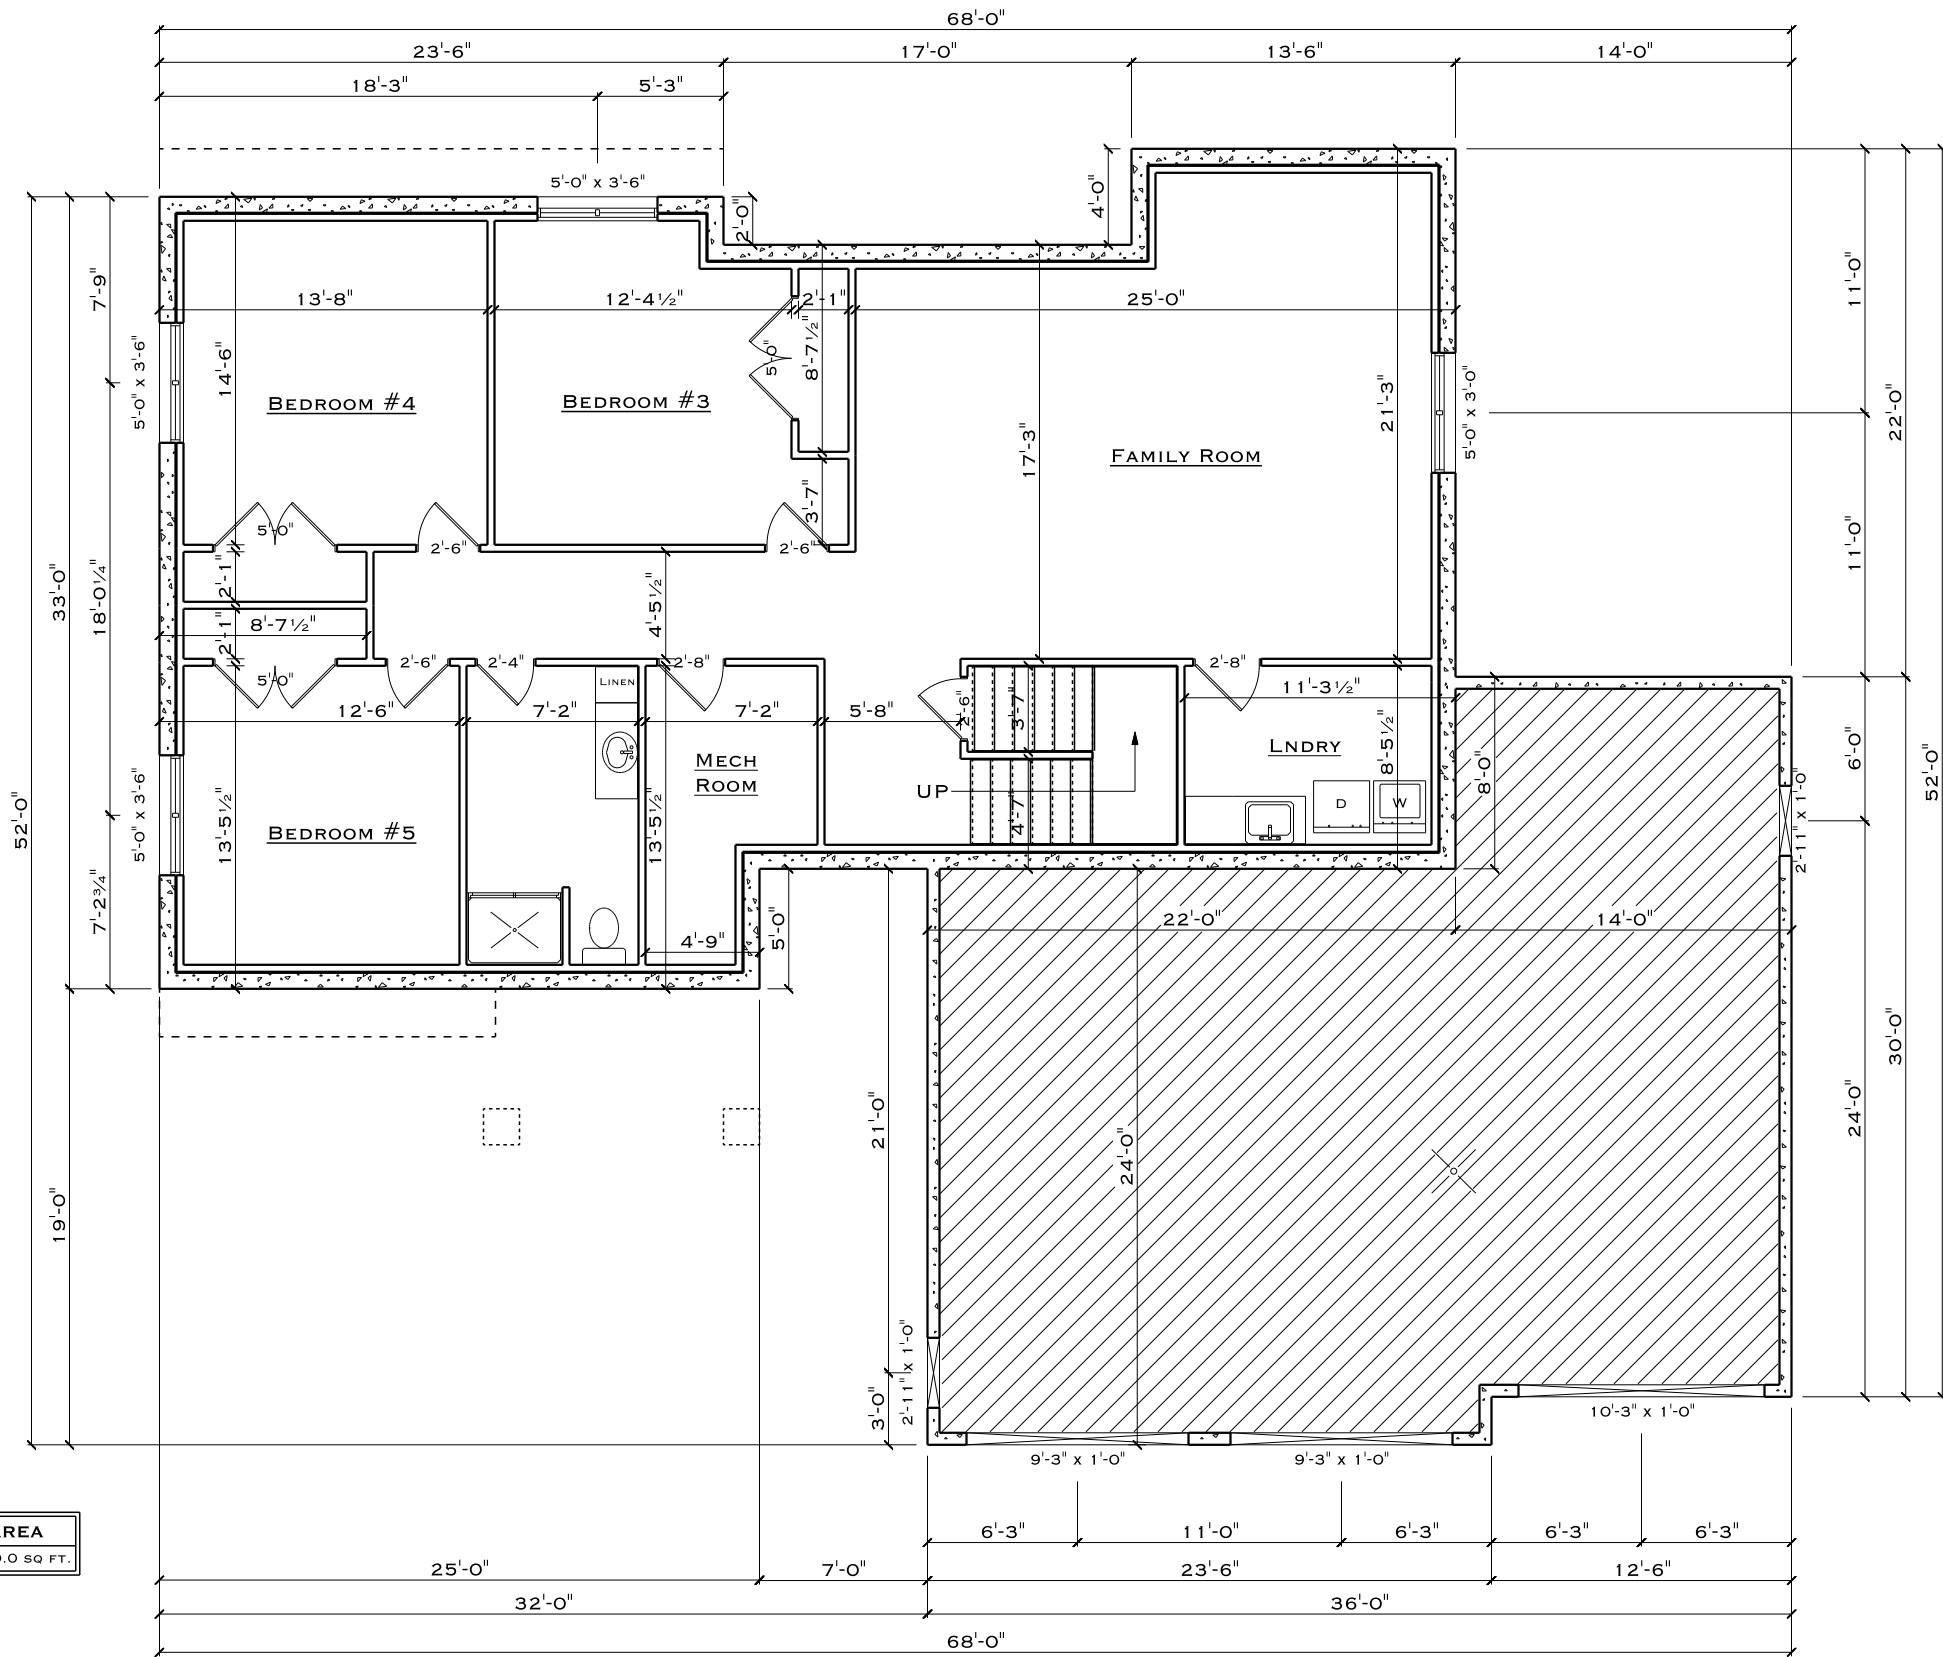

**FRONT STREET MILLWORK & LUMBER, INC.**  
 1416 EAST FRONT AVENUE - BISMARCK, ND 58504  
 PHONE: (701) 255-1636 FAX: (701) 222-0500  
 MARGIE@FRONTSTREETMILLWORK.COM

**RYAN KARSKY**  
 KARSKY RESIDENCE

**MARCIE FRANKLUND**  
 DATE: SEPT 17, 2013  
 REVISION: MONDAY, MAY 11, 2015

SCALE:  
 1/8" = 1'-0"